

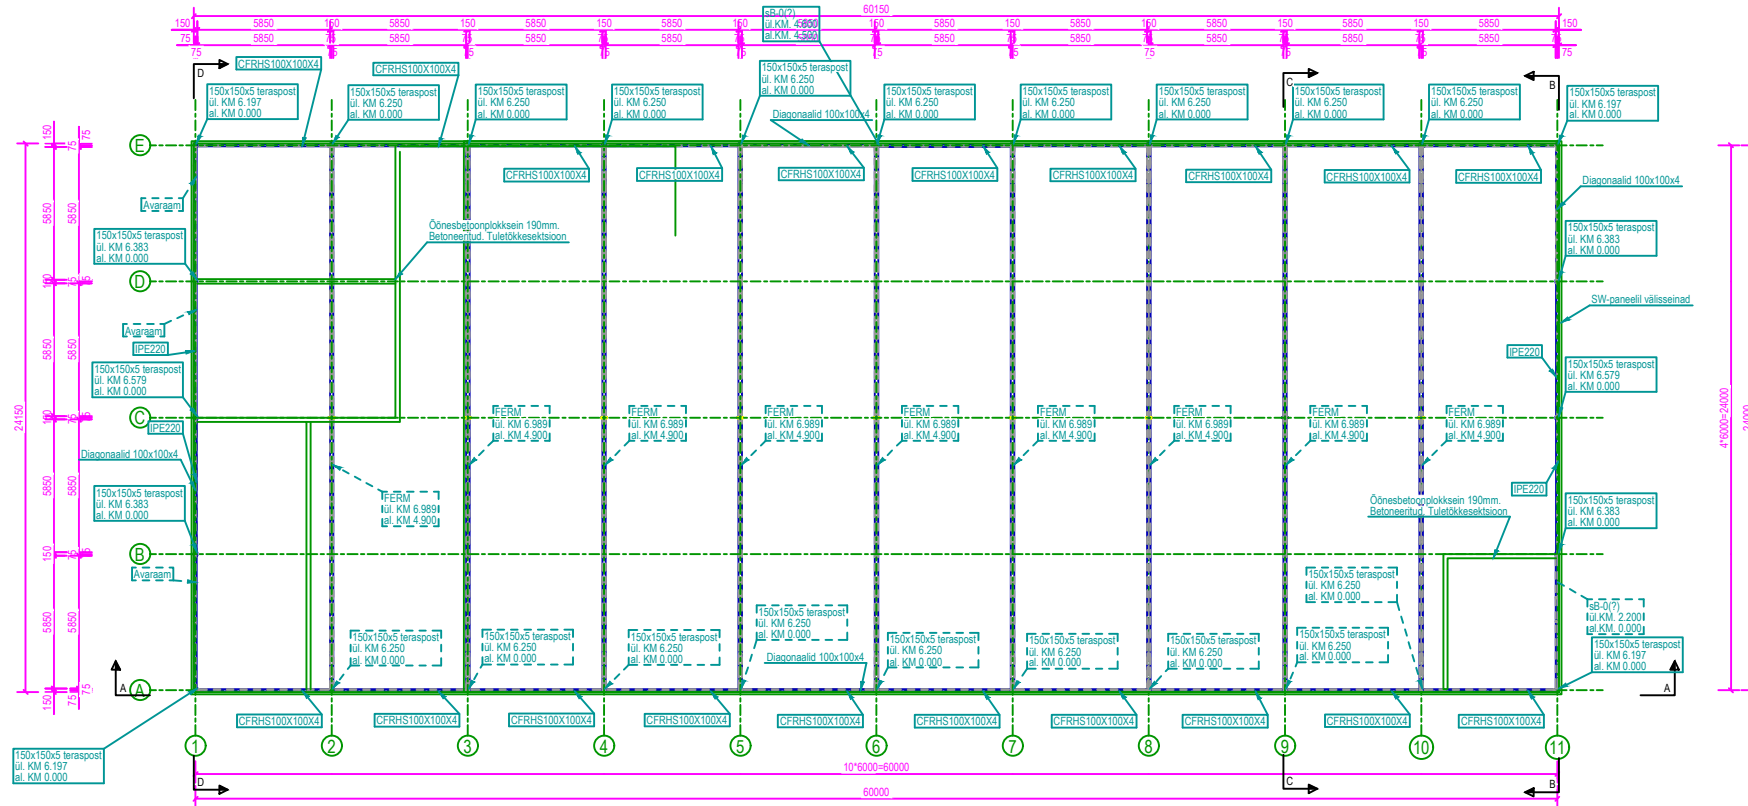
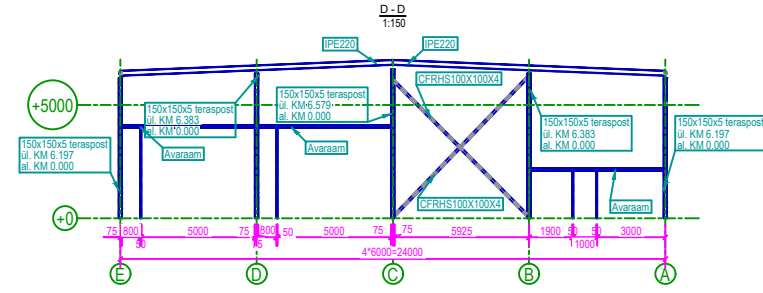
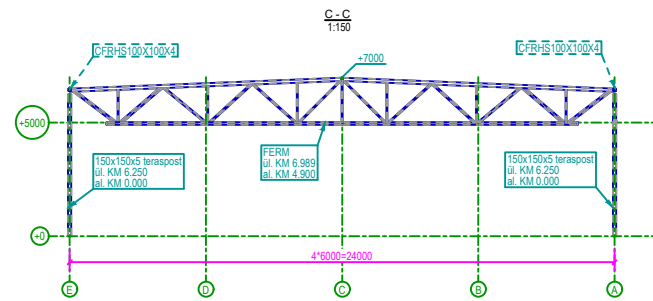


Karkassi plaan

1:150

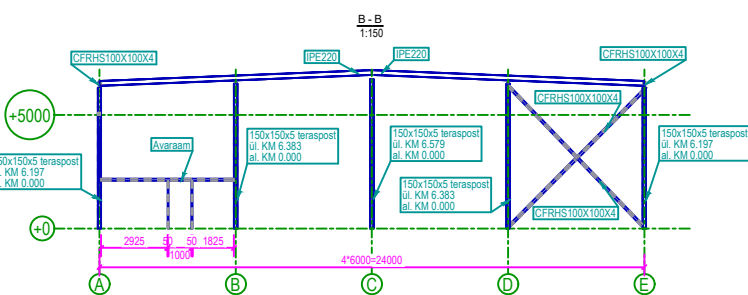

TERASELEMENTIDE SPETSIFIKATSIION					
POS	ik	Mass (t)	Faas	Komus	Kommentaar
sB-0(7)	4	0.009	1	1.Korus	
sB-1(7)	2	0.028	1	1.Korus	
sB-0(7)	10	0.071	1	1.Korus	
sB-0(7)	2	0.085	1	1.Korus	
sB-0(7)	2	0.099	1	1.Korus	
sB-1(7)	4	0.302	1	1.Korus	
sB-2(7)	2	0.100	1	1.Korus	
sB-2(7)	2	0.102	1	1.Korus	
sB-3(7)	4	0.101	1	1.Korus	
sB-4(7)	16	0.069	1	1.Korus	
sB-4(7)	4	0.069	1	1.Korus	
sC-3(7)	4	0.141	1	1.Korus	
sC-3(7)	18	0.142	1	1.Korus	
sC-3(7)	4	0.145	1	1.Korus	
sC-3(7)	2	0.150	1	1.Korus	
sT-0(7)	9	1.421	1	1.Korus	

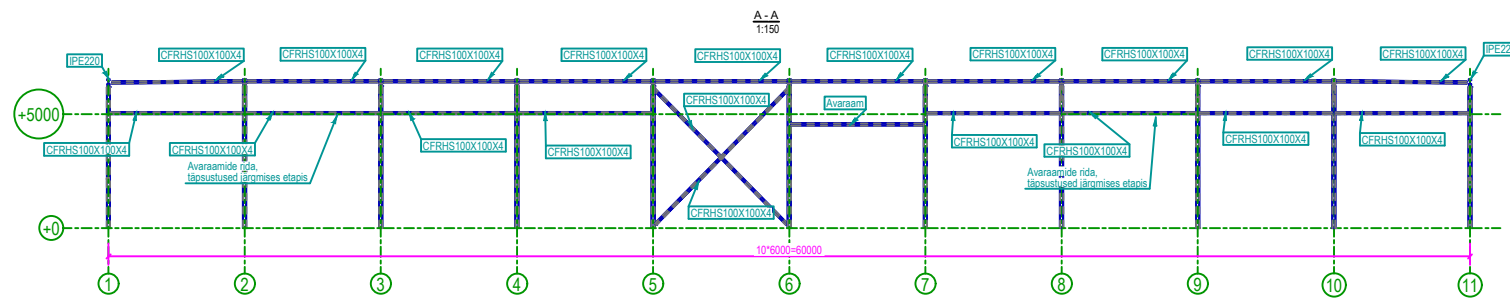

MAUDATUS	KUUPÄEV	TEOSTAS	MAUDATUSE SISU	KUUPÄEV
		Ehitusprojektibüroo OÜ Reg. nr 10312281 Akadeemia tee 20, Tallinn Tel/Fax 6381050	Tilusa Schödti Keskkonnatehnika AS Ehitusproj. ENEFIT VPJ Telerahoone Elektrijaama tee 59, Narva	2020-07-12 A1 1/1
JOONESTAS	JOONESTAS	JOONESTAS	JOONESTAS	JOONESTAS
Kaapjar Karius		Karkass	Uue veepuhastusjaama hoone karkass	EK-1-01 v01